


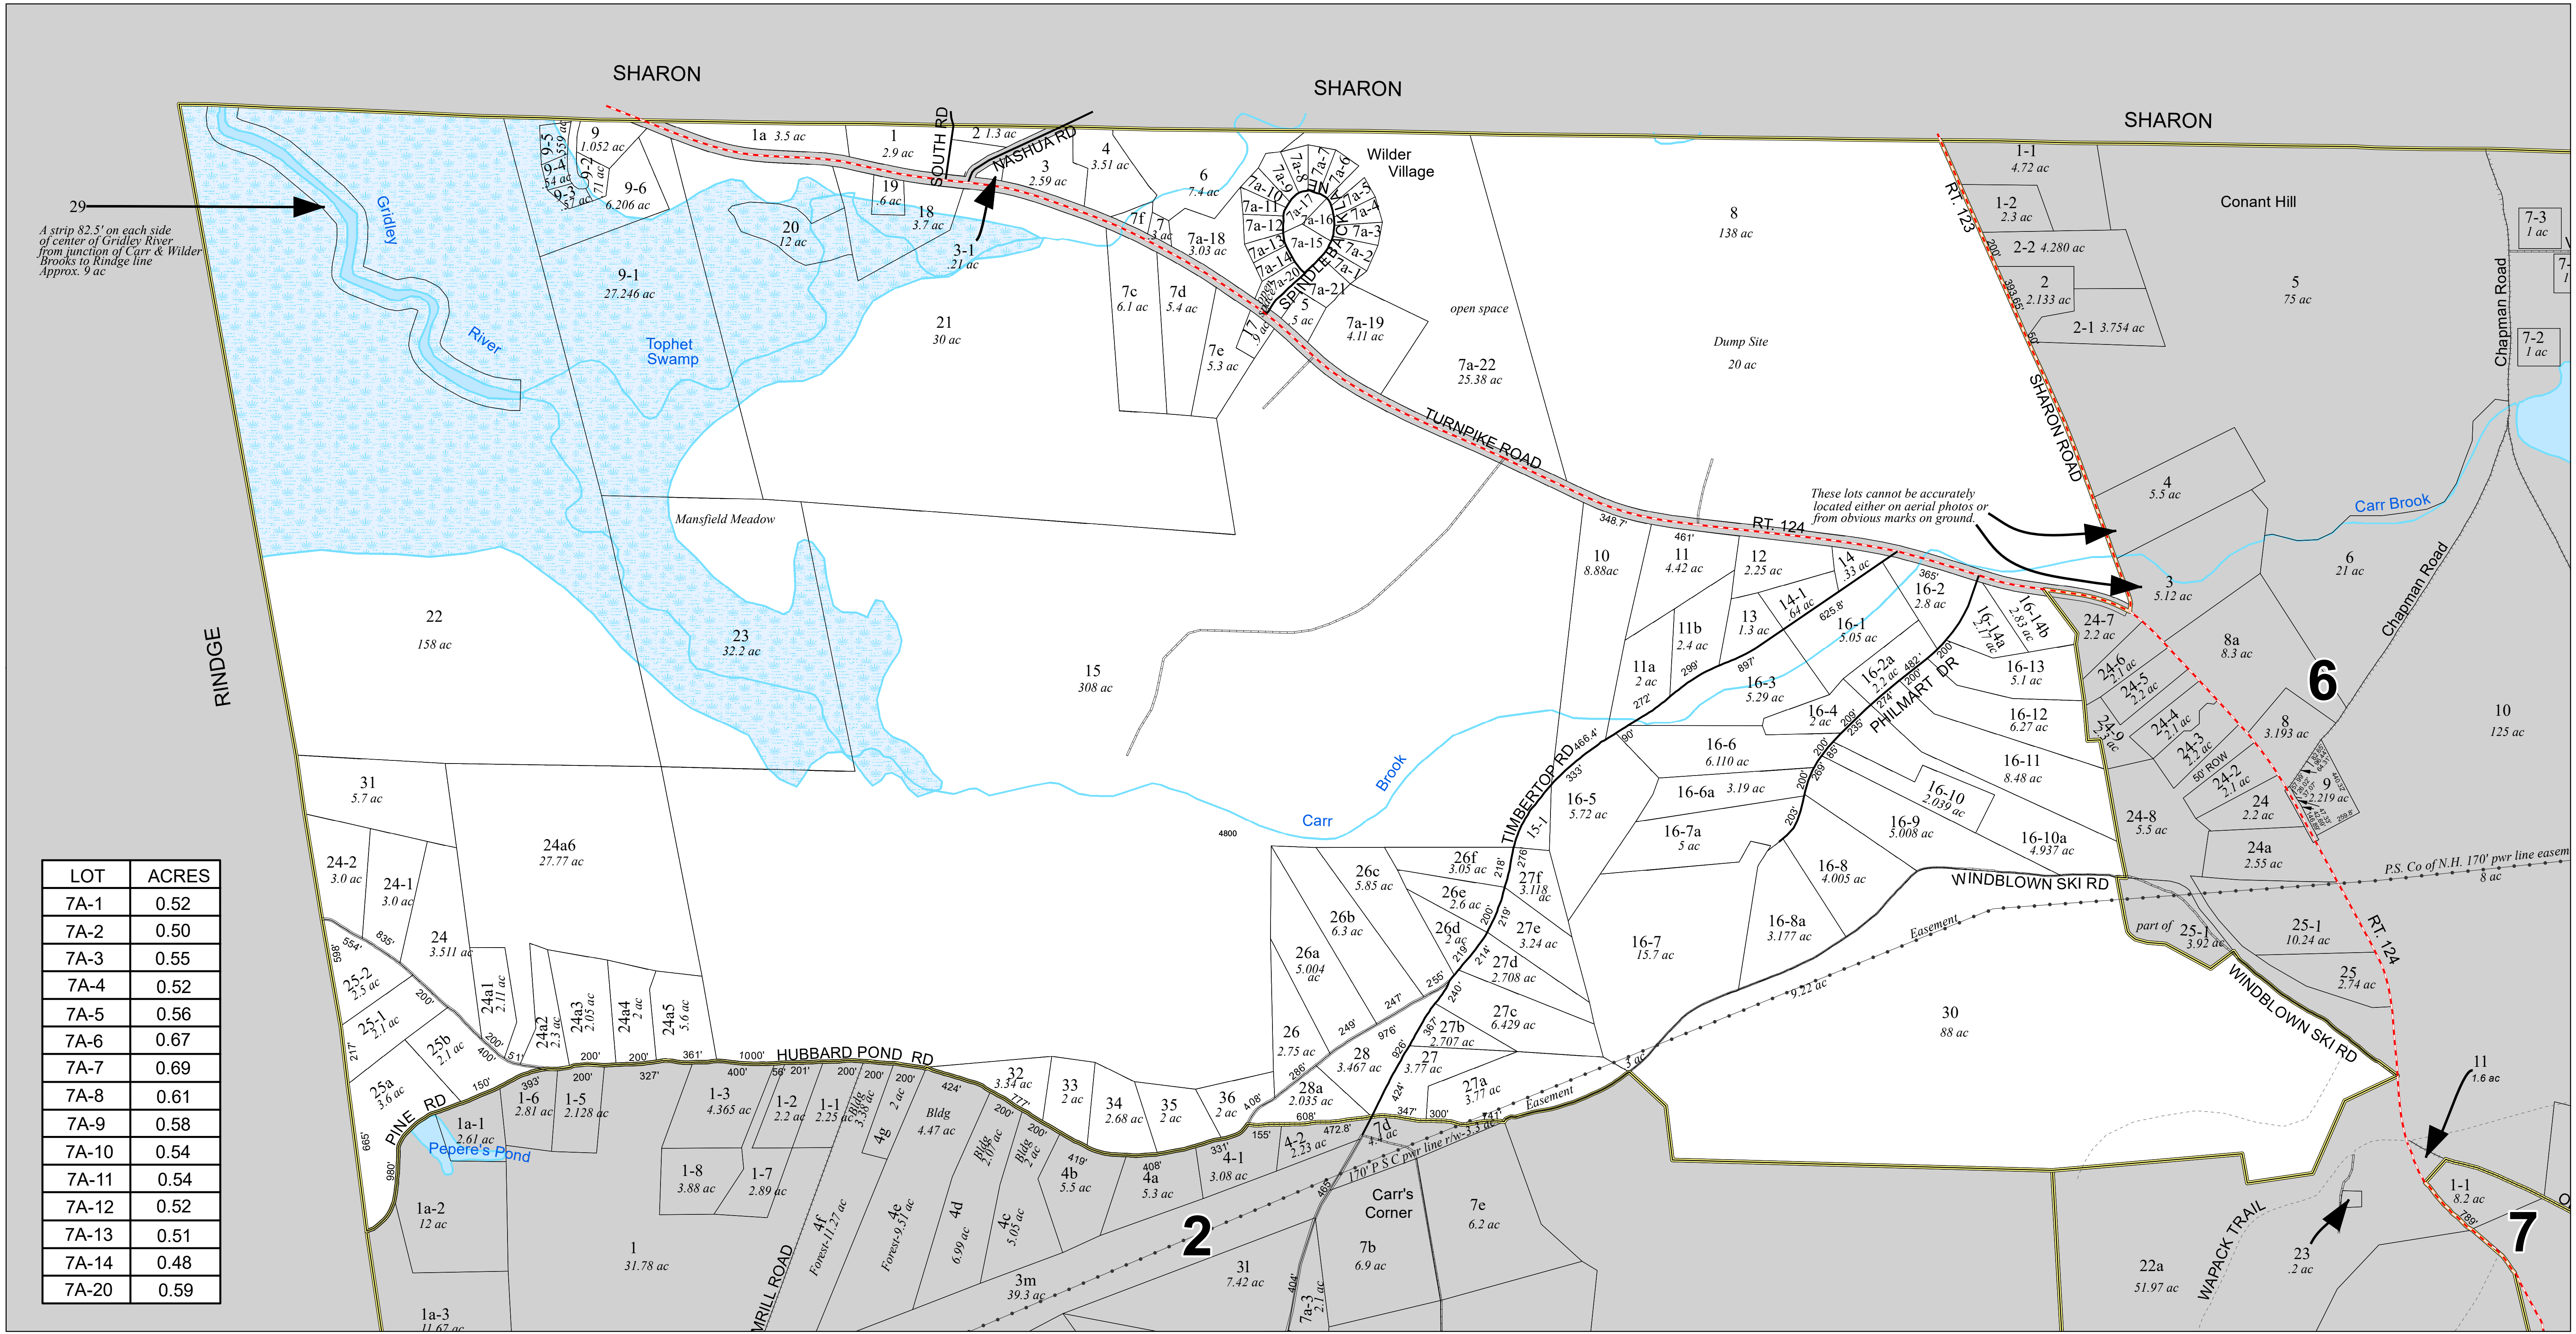

LOT	ACRES
7A-1	0.52
7A-2	0.50
7A-3	0.55
7A-4	0.52
7A-5	0.56
7A-6	0.67
7A-7	0.69
7A-8	0.61
7A-9	0.58
7A-10	0.54
7A-11	0.54
7A-12	0.52
7A-13	0.51
7A-14	0.48
7A-20	0.59

Town of New Ipswich, NH


Property Map Sheet # 1

THIS MAP IS FOR ASSESSMENT PURPOSES. IT IS NOT VALID FOR LEGAL DESCRIPTION OR CONVEYANCE.

- Tax Maps
- Tax Property Boundaries
- Transmission Line
- Watercourse
- Lake, Pond, Reservoir
- Wetland
- Flood Control
- Class I Roadway
- Class II Roadway
- Class V Roadway - Gravel
- Class V Roadway - Paved
- Class VI Roadway
- Private Roadway
- Trail



Scale = 1 : 4800

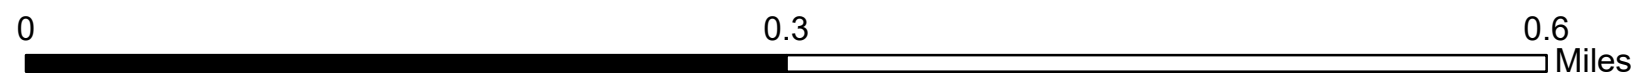

REVISED & REPRINTED BY

CAI Technologies
Precision Mapping. Geospatial Solutions.

11 Pleasant Street, Littleton, NH 03561
800.322.4540 - www.cai-tech.com

REVISED TO: APRIL 1, 2023