


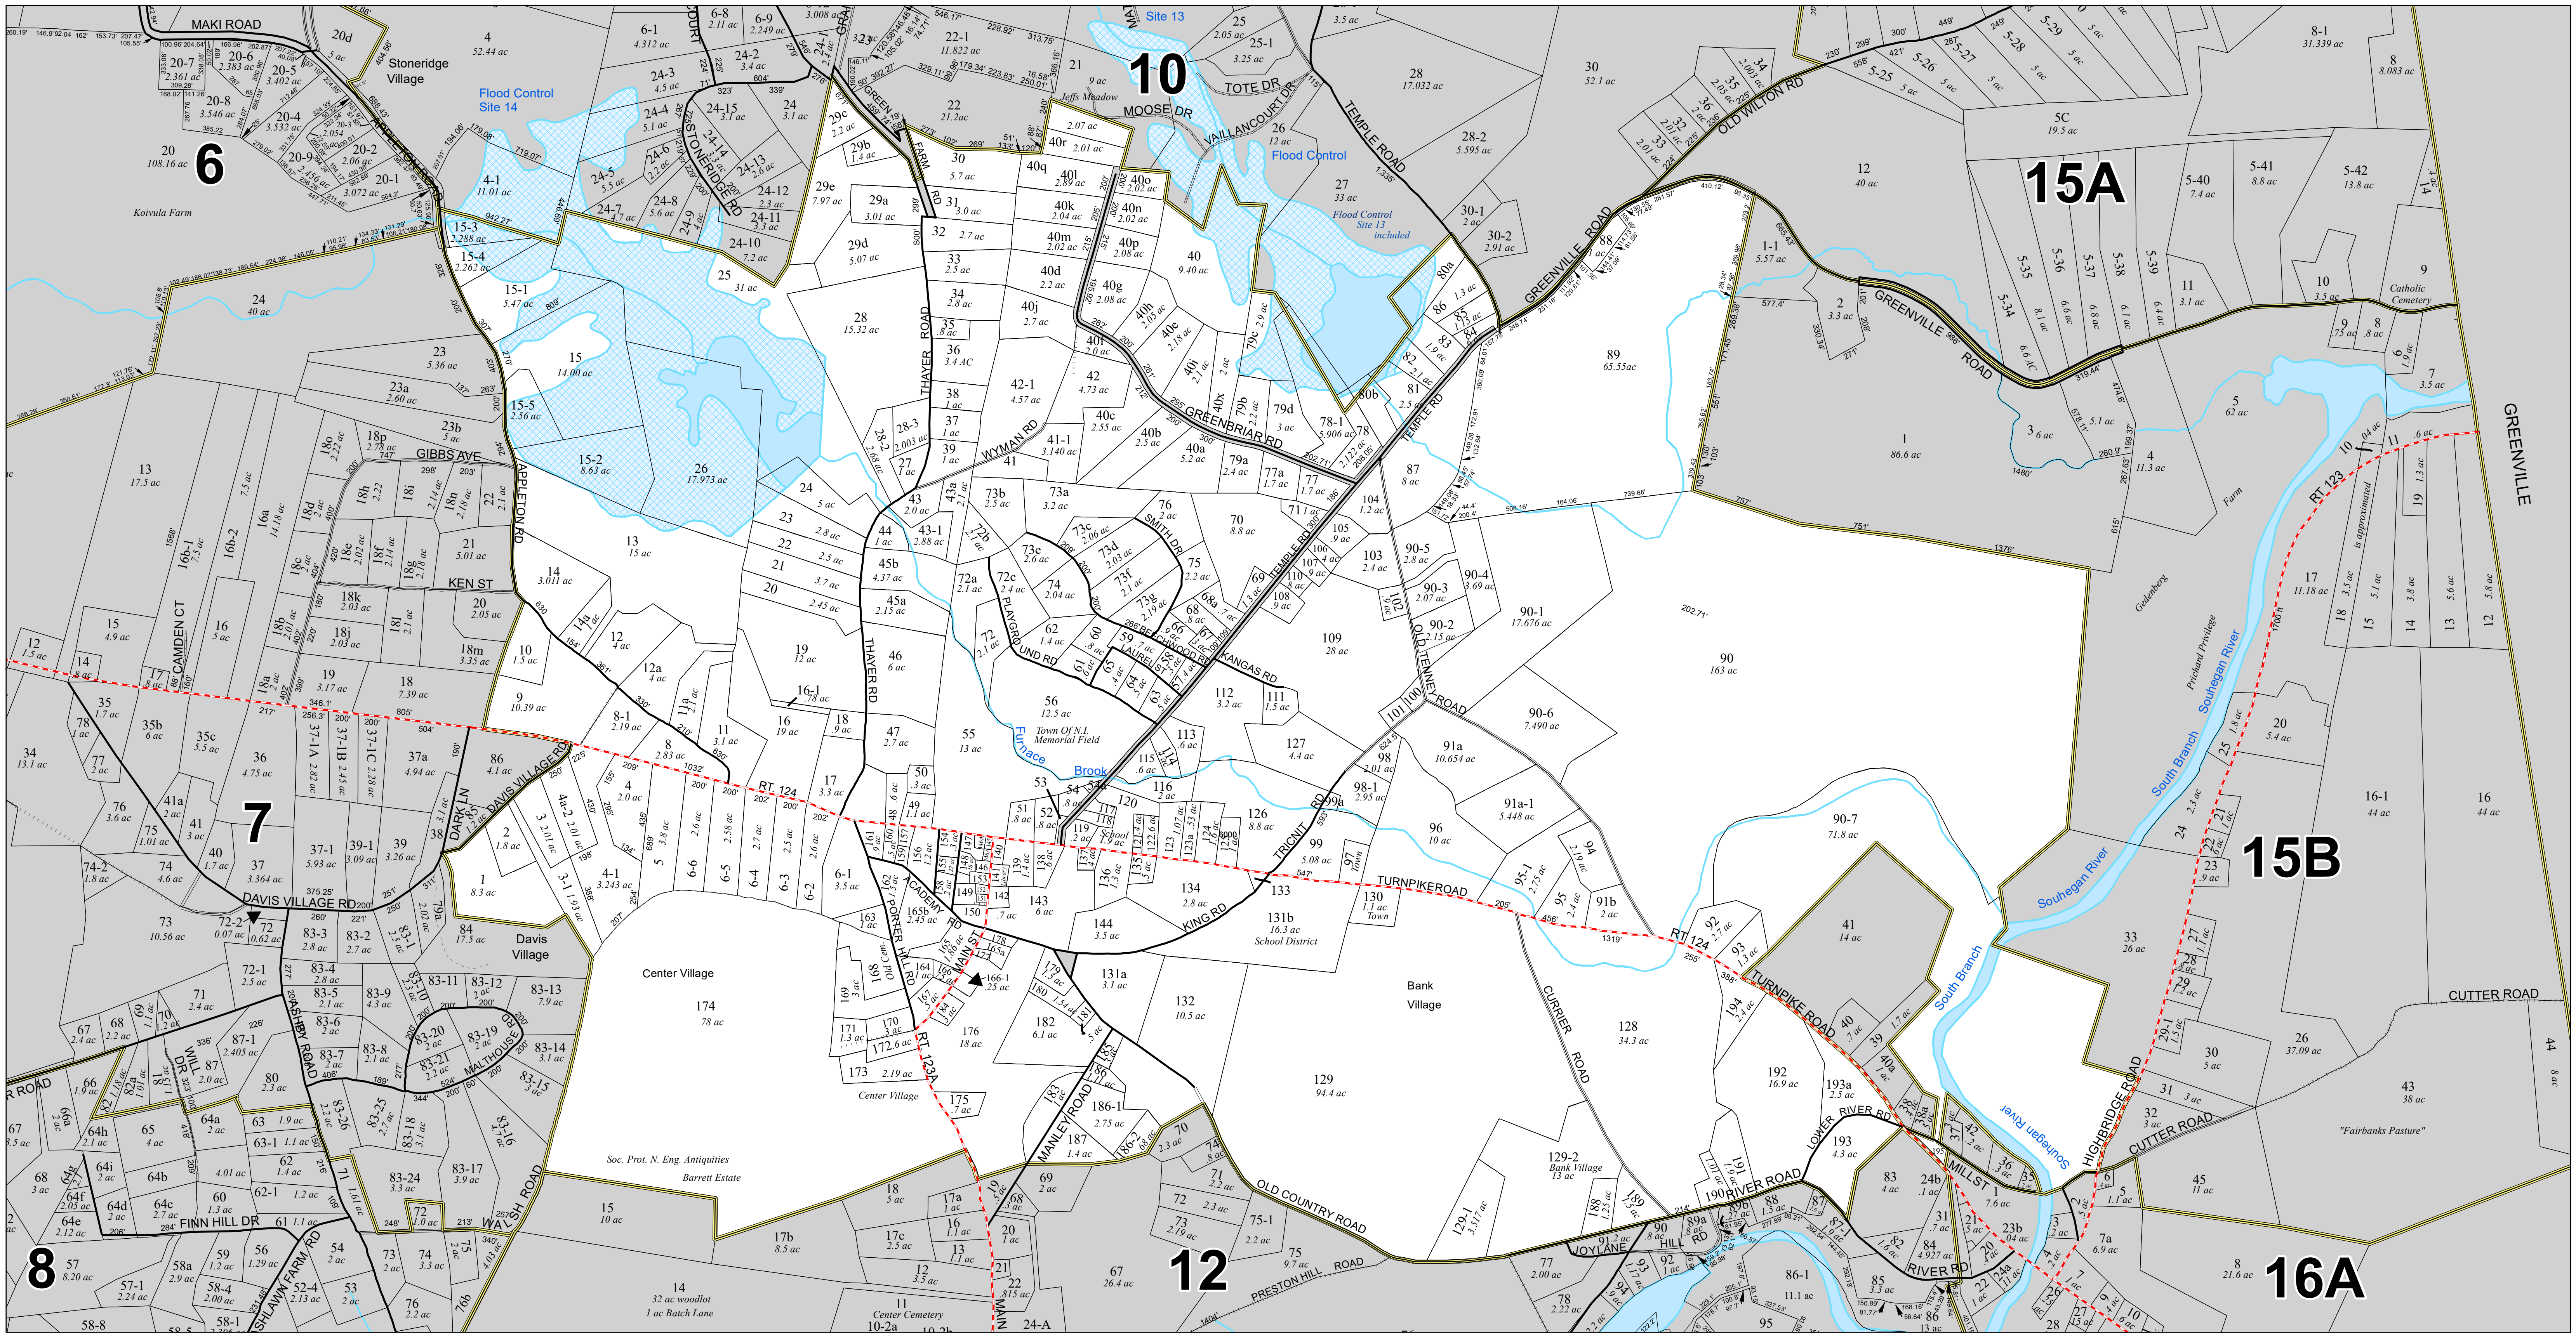

Town of New Ipswich, NH


Property Map Sheet # 11

THIS MAP IS FOR ASSESSMENT PURPOSES. IT IS NOT VALID FOR LEGAL DESCRIPTION OR CONVEYANCE.

- Tax Maps
- Class I Roadway
- Tax Property Boundaries
- Class II Roadway
- Transmission Line
- Class V Roadway - Gravel
- Watercourse
- Class V Roadway - Paved
- Lake, Pond, Reservoir
- Class VI Roadway
- Wetland
- Private Roadway
- Flood Control
- Trail



Scale = 1 : 6000

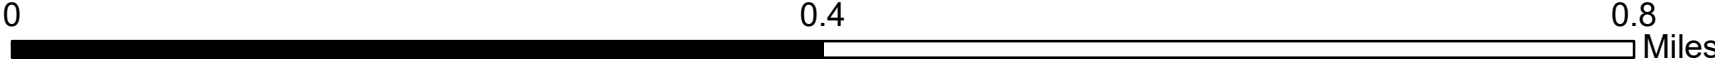

REVISED & REPRINTED BY
CAI Technologies
Precision Mapping. Geospatial Solutions.

11 Pleasant Street, Littleton, NH 03561
800.322.4540 - www.cai-tech.com

REVISED TO: APRIL 1, 2023