


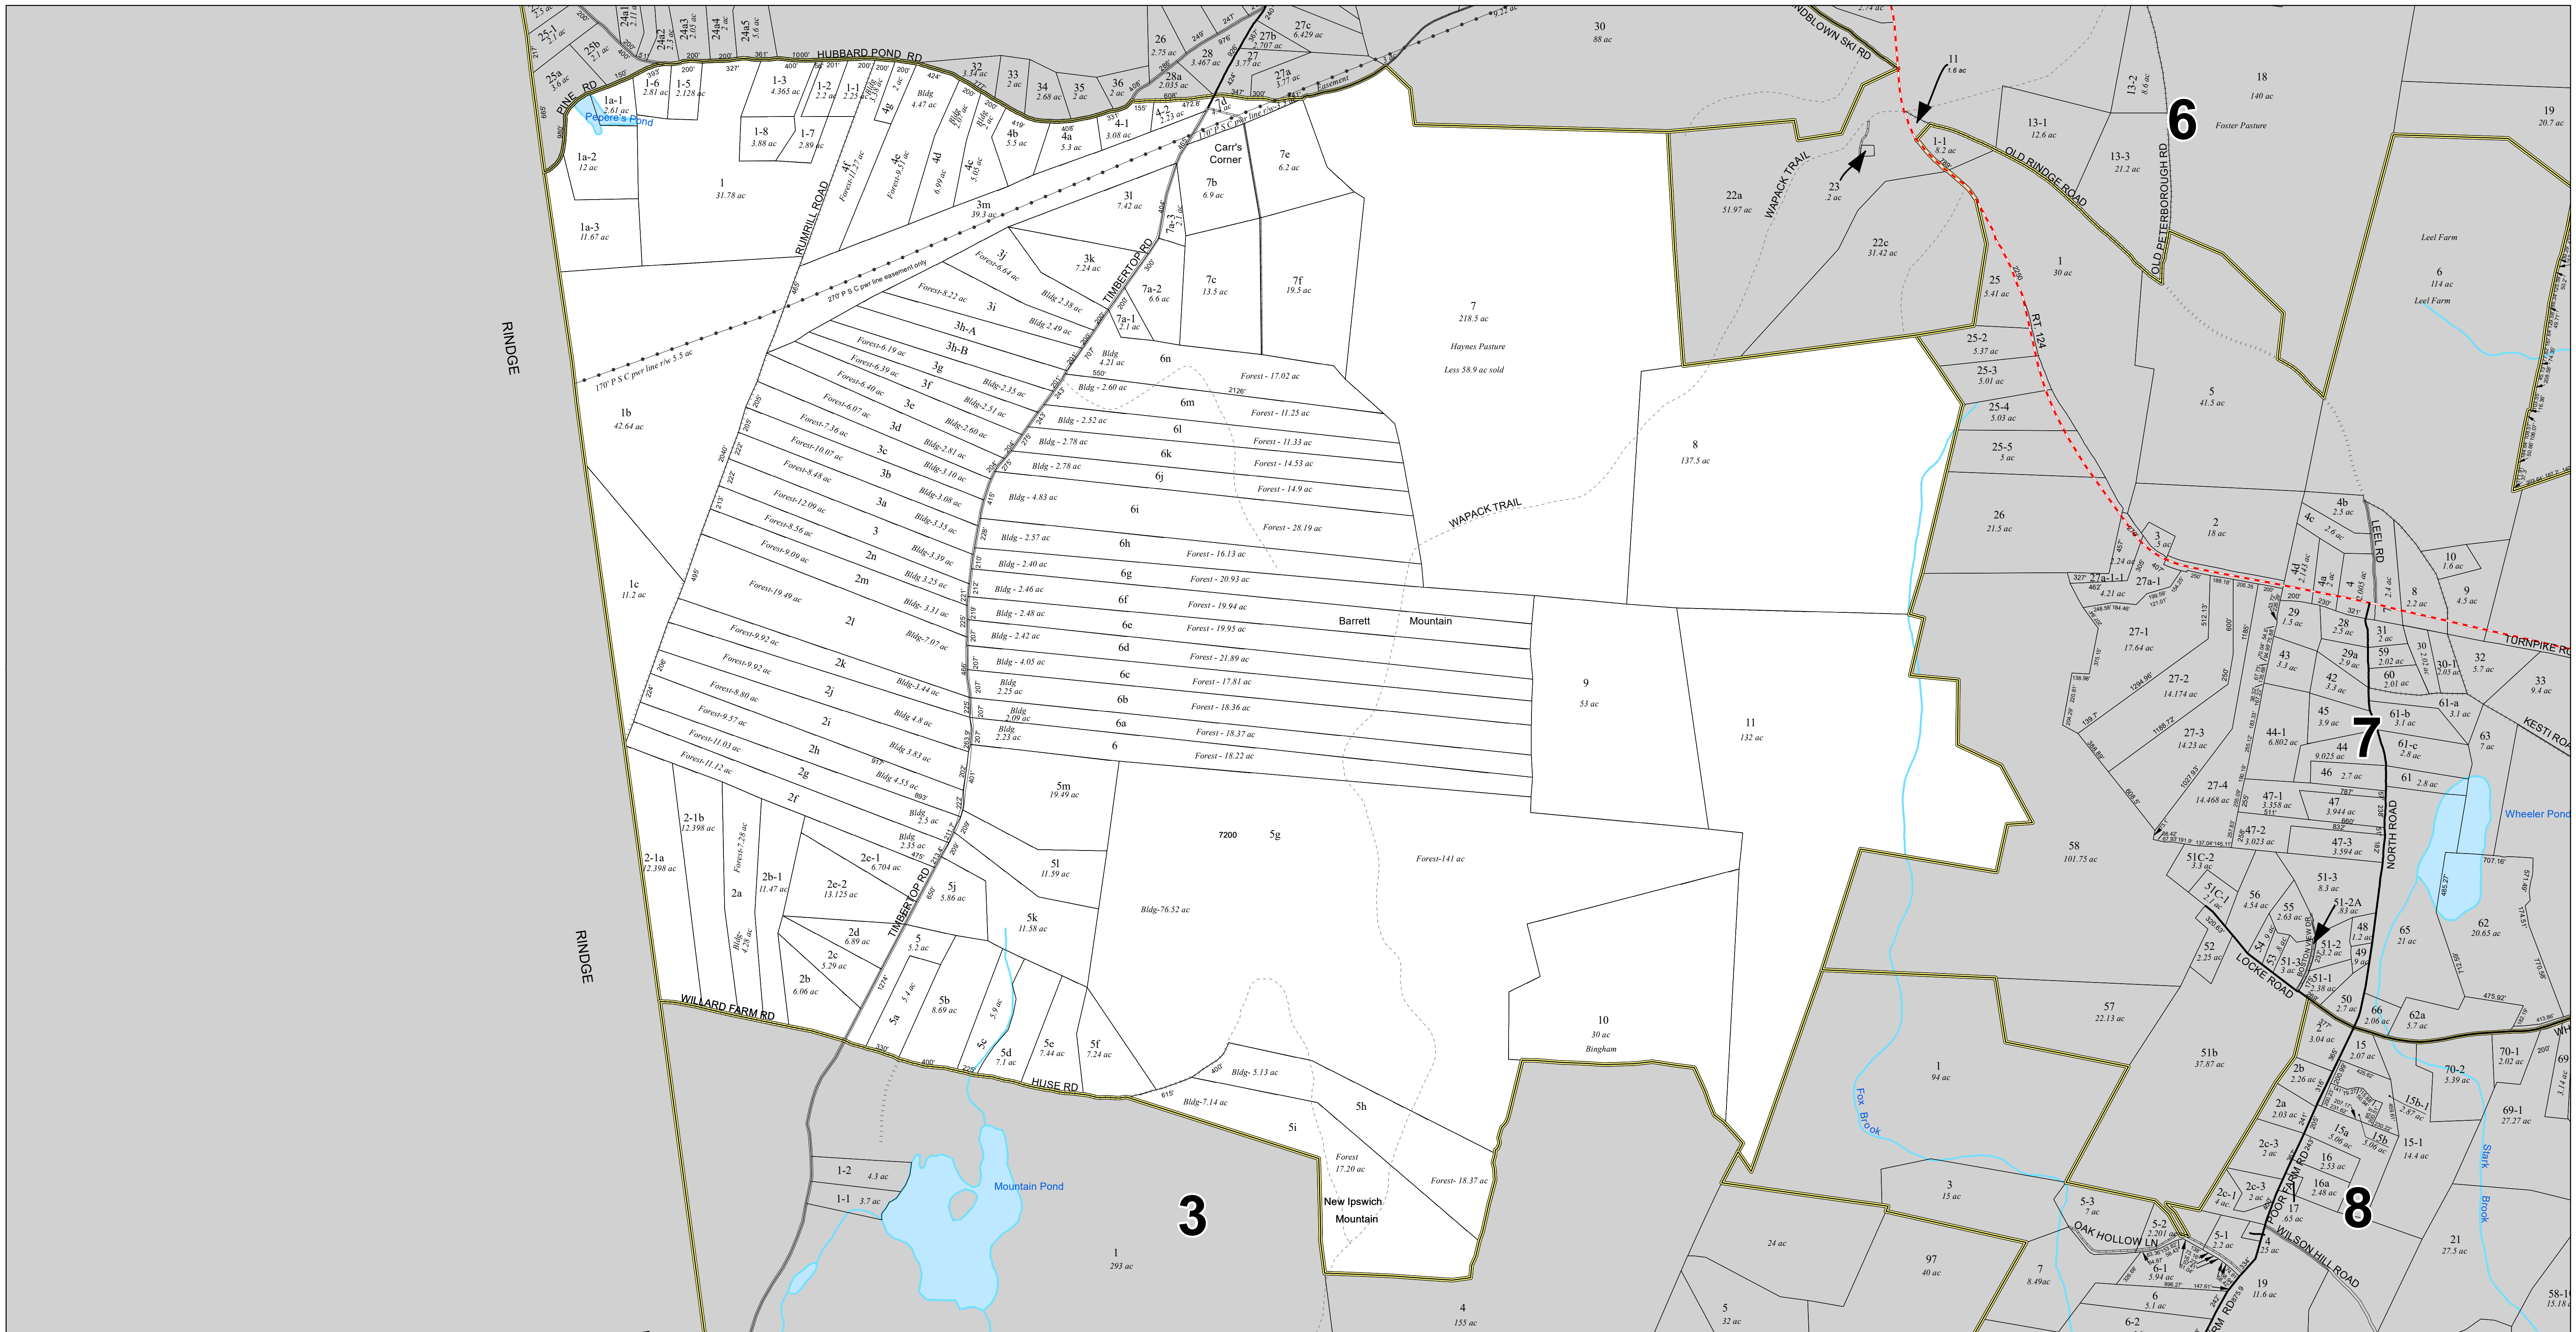

Town of New Ipswich, NH


Property Map Sheet # 2

THIS MAP IS FOR ASSESSMENT PURPOSES. IT IS NOT VALID FOR LEGAL DESCRIPTION OR CONVEYANCE.

- | | |
|-------------------------|--------------------------|
| Tax Maps | Class I Roadway |
| Tax Property Boundaries | Class II Roadway |
| Transmission Line | Class V Roadway - Gravel |
| Watercourse | Class V Roadway - Paved |
| Lake, Pond, Reservoir | Class VI Roadway |
| Wetland | Private Roadway |
| Flood Control | Trail |



Scale = 1 : 7200

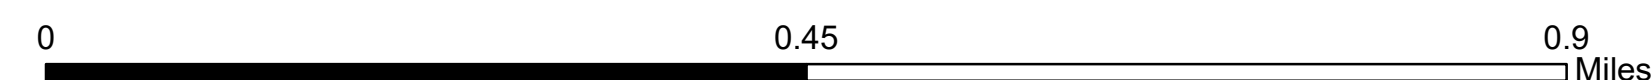

REVISED & REPRINTED BY
CAI Technologies
 Precision Mapping. Geospatial Solutions.

11 Pleasant Street, Littleton, NH 03561
 800.322.4540 - www.cai-tech.com

REVISED TO: APRIL 1, 2023