


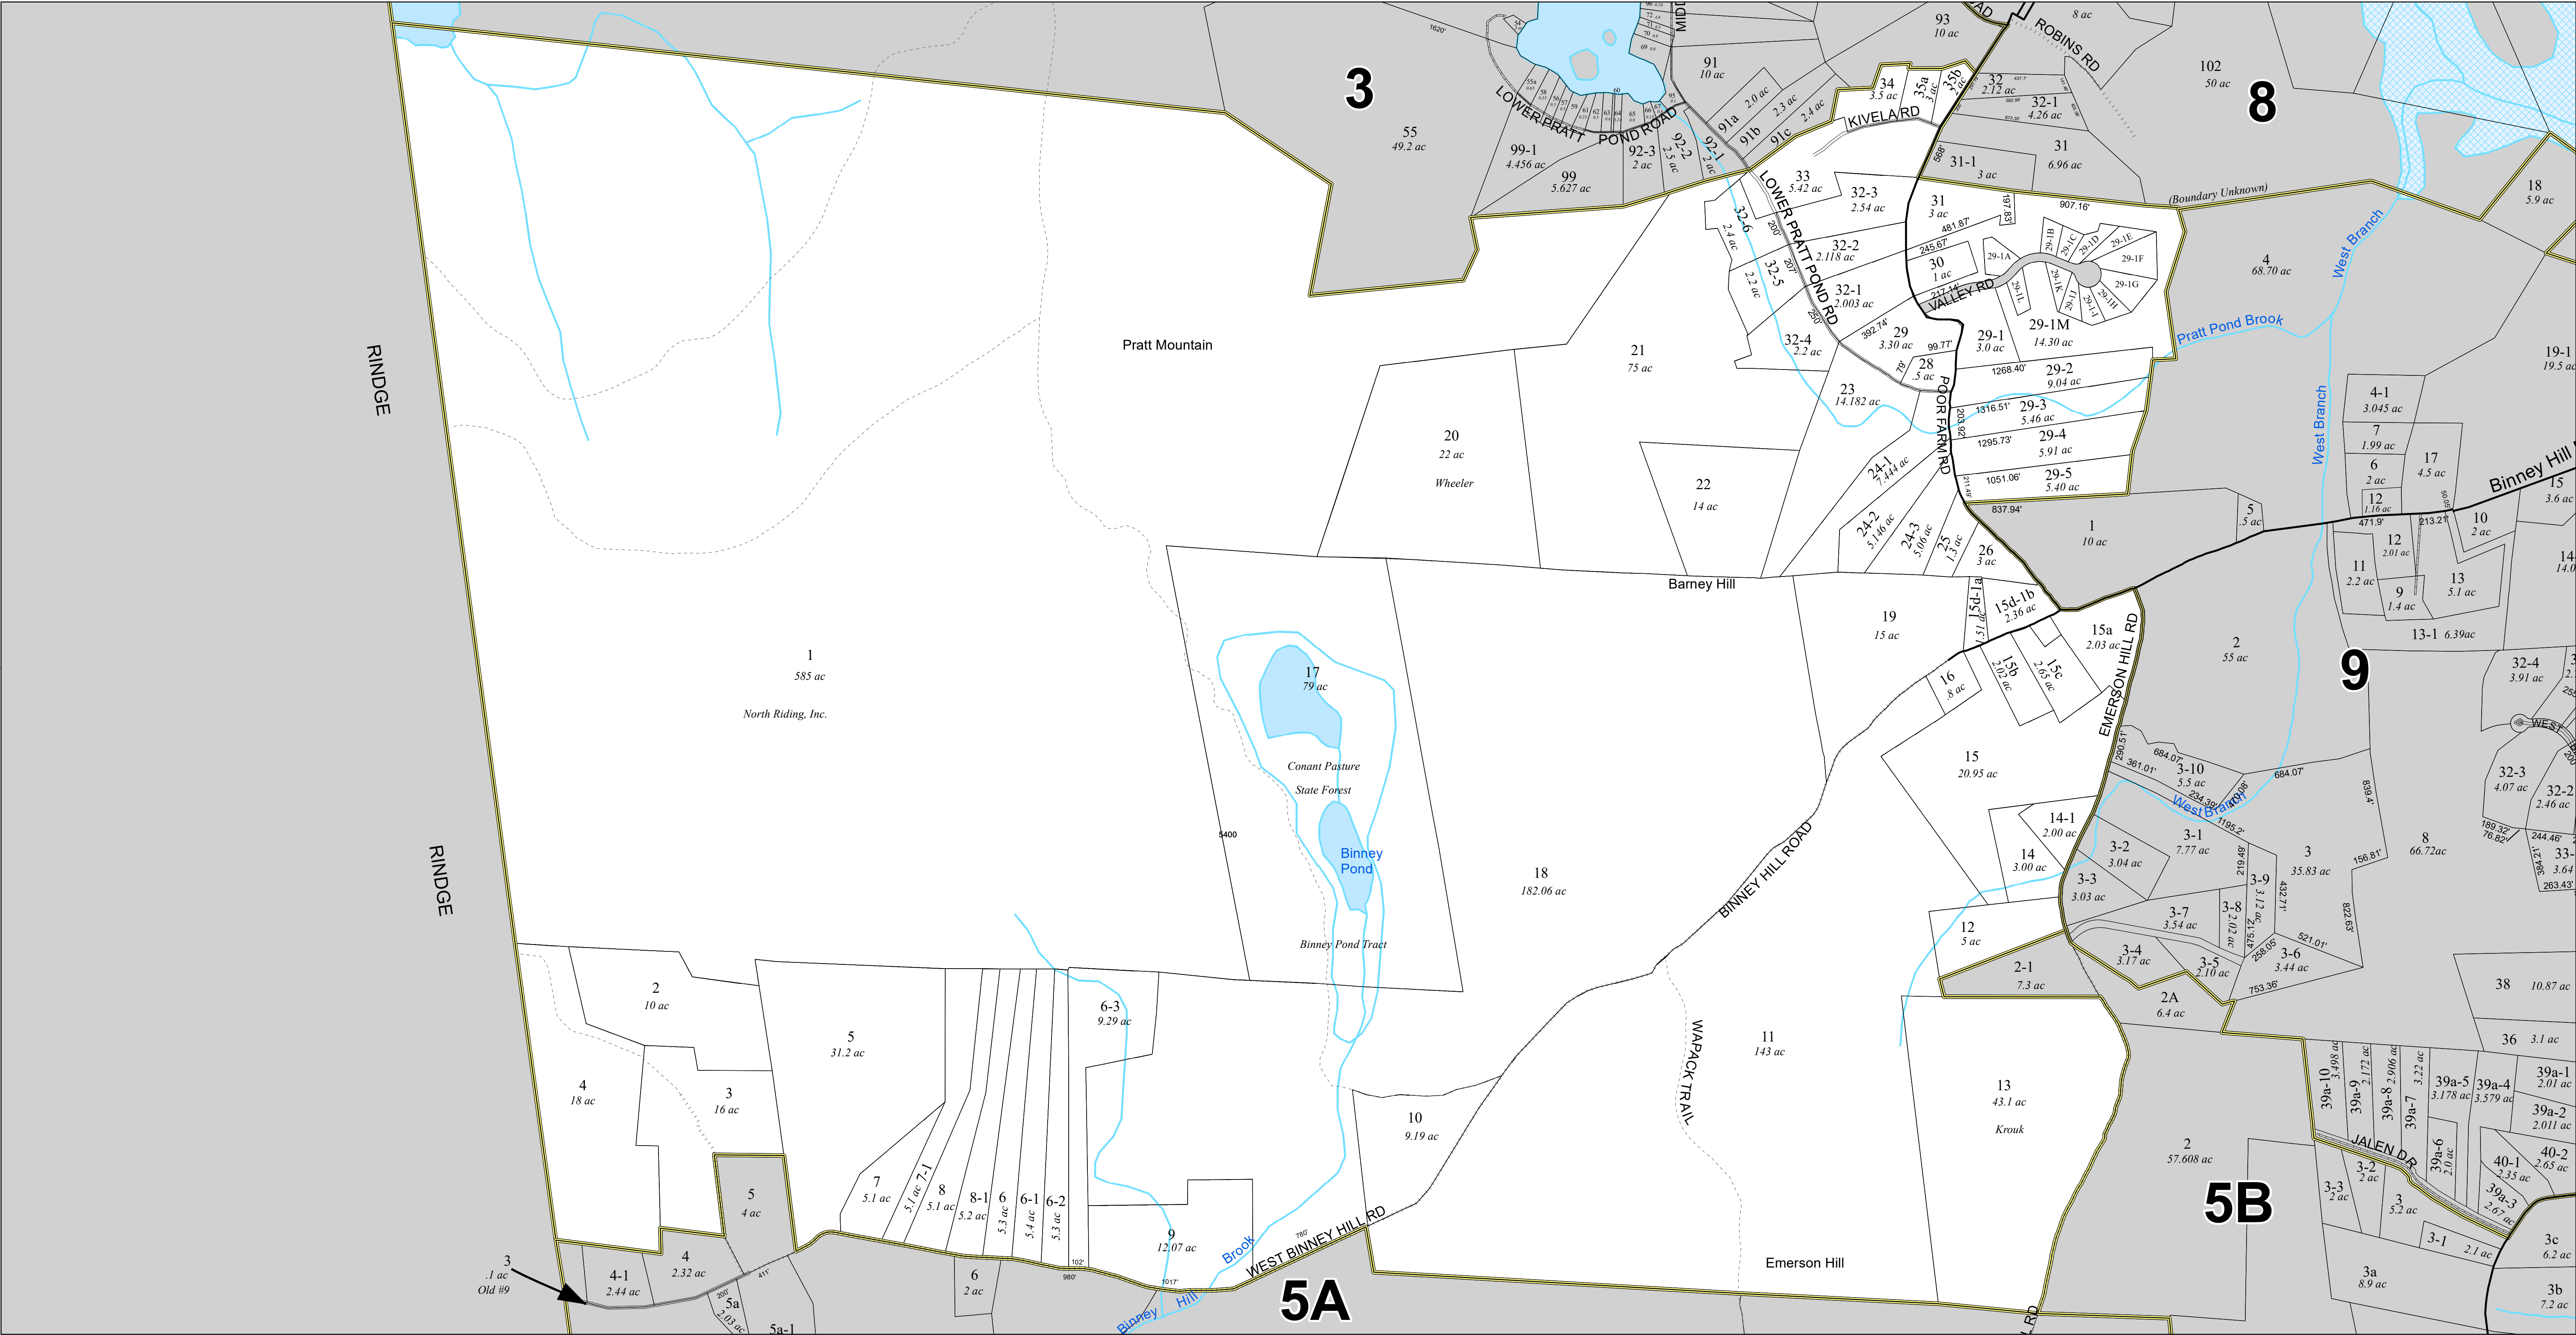

# Town of New Ipswich, NH

## Property Map Sheet # 4

THIS MAP IS FOR ASSESSMENT PURPOSES. IT IS NOT VALID FOR LEGAL DESCRIPTION OR CONVEYANCE.

|                         |                          |
|-------------------------|--------------------------|
| Tax Maps                | Class I Roadway          |
| Tax Property Boundaries | Class II Roadway         |
| Transmission Line       | Class V Roadway - Gravel |
| Watercourse             | Class V Roadway - Paved  |
| Lake, Pond, Reservoir   | Class VI Roadway         |
| Wetland                 | Private Roadway          |
| Flood Control           | Trail                    |

Scale = 1 : 5400

REVISED & REPRINTED BY

Precision Mapping. Geospatial Solutions.

11 Pleasant Street, Littleton, NH 03561  
800.322.4540 - [www.cai-tech.com](http://www.cai-tech.com)

REVISED TO: APRIL 1, 2023