


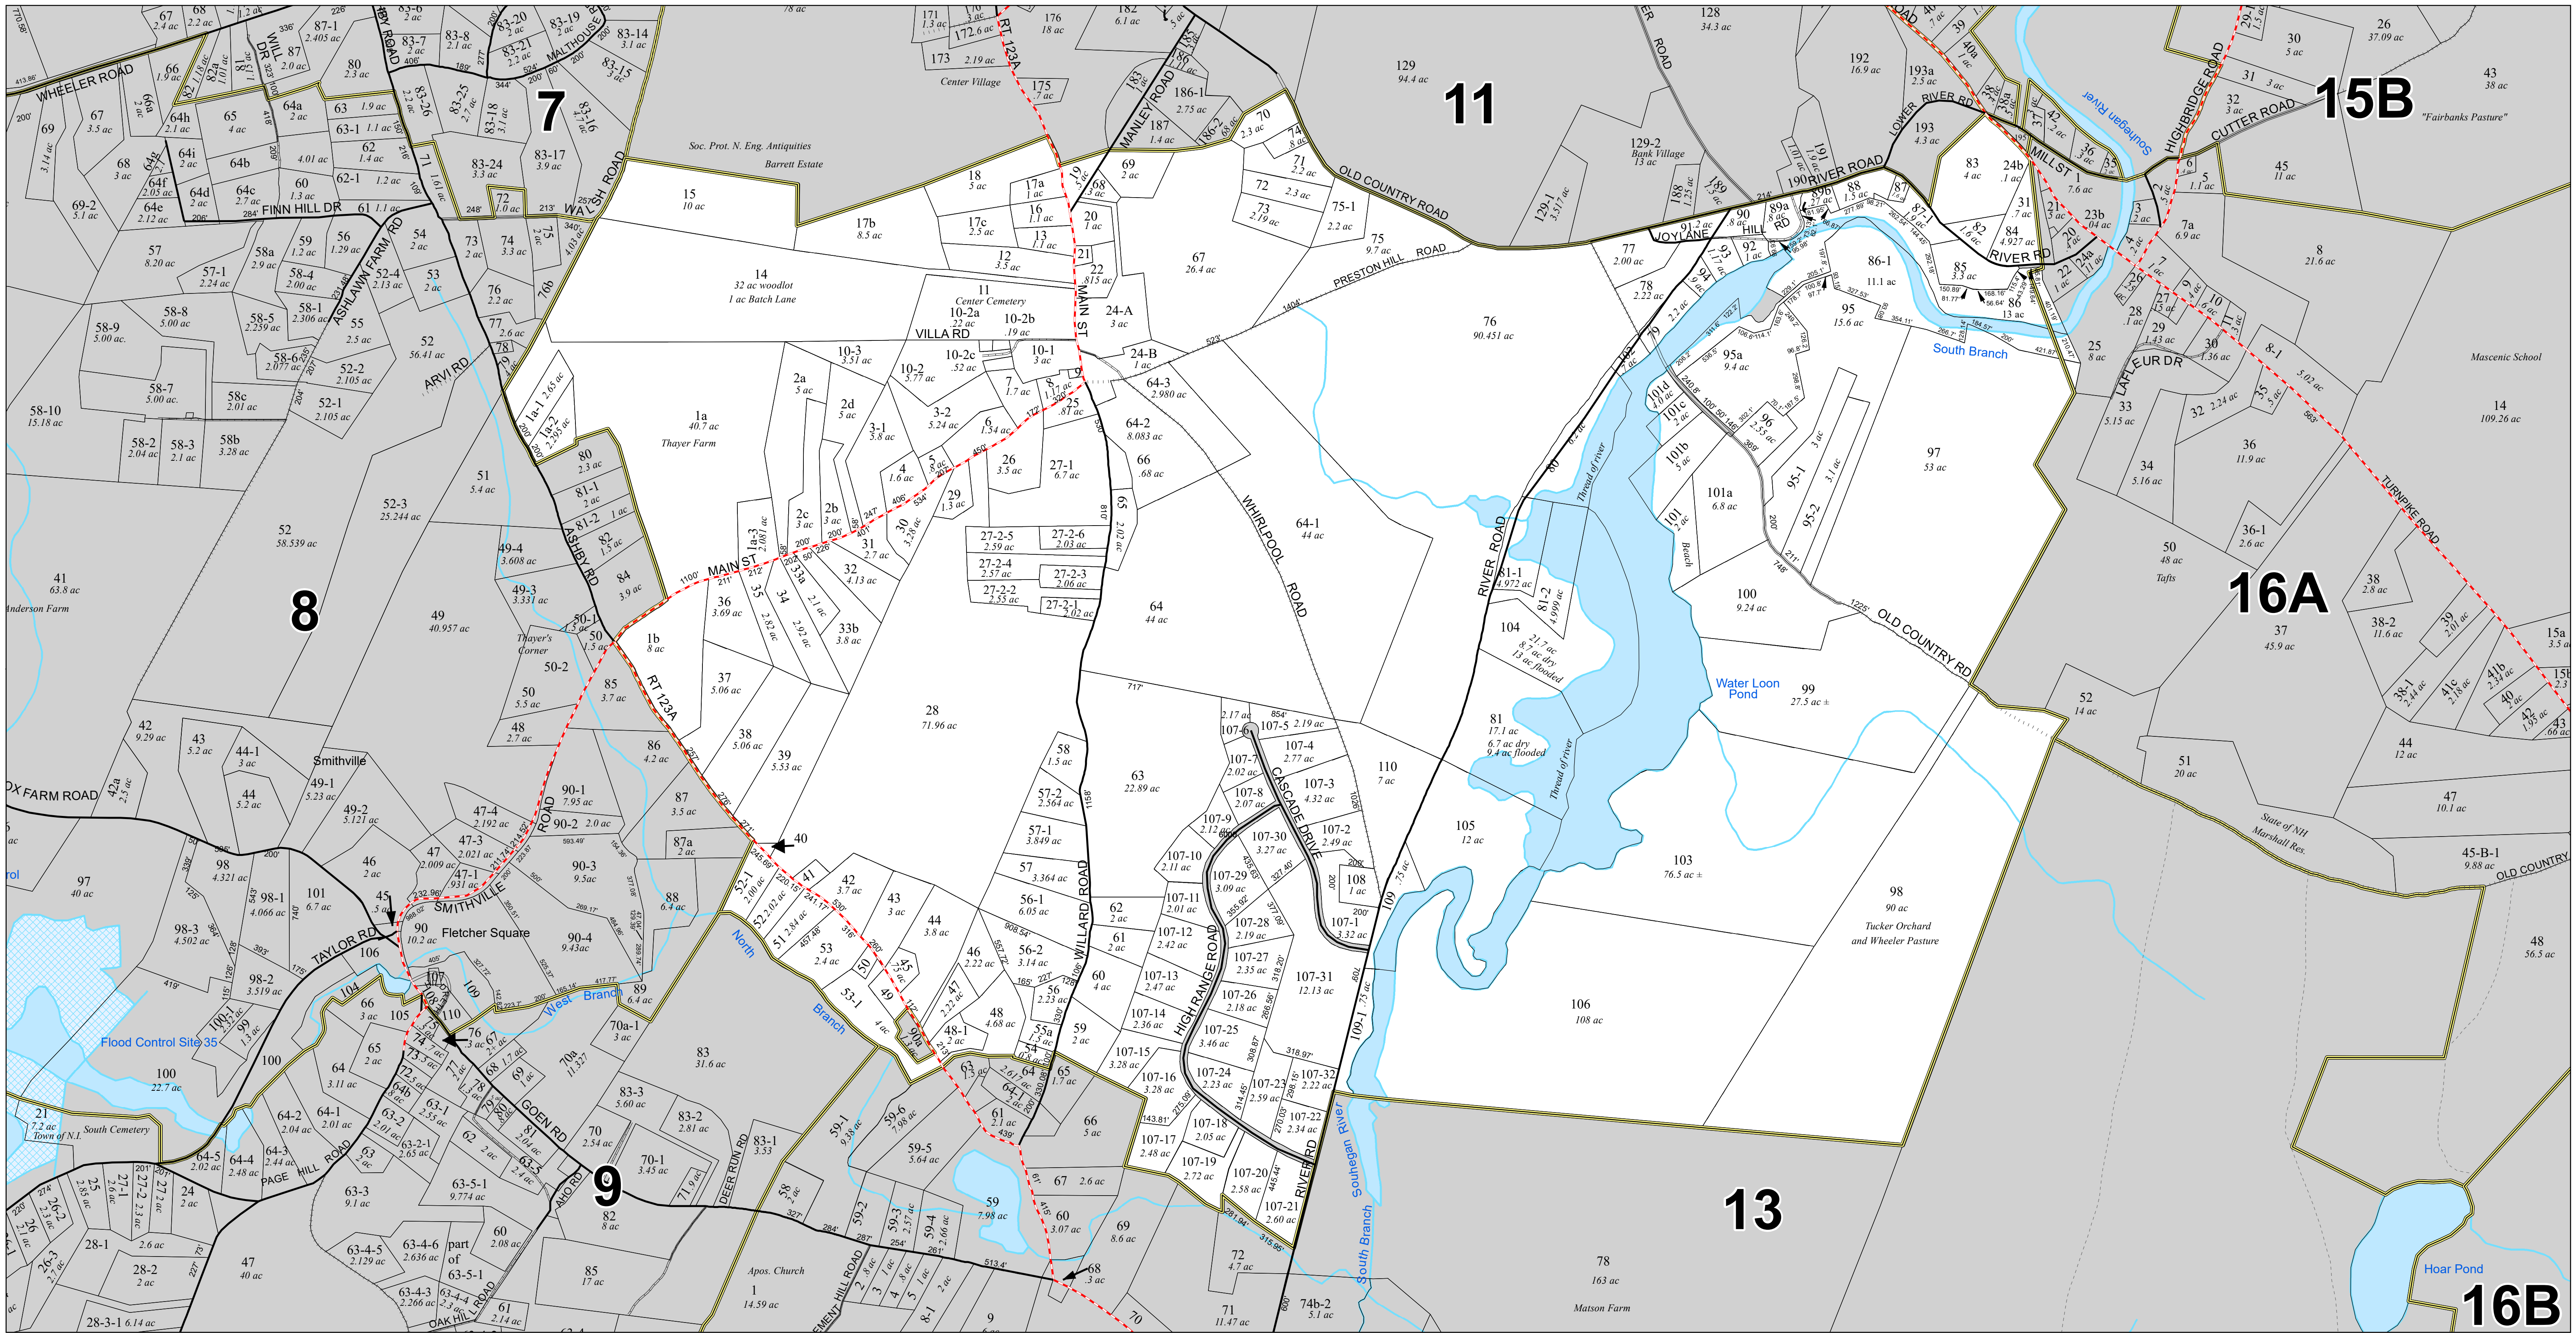

Town of New Ipswich, NH

Property Map Sheet # 12

THIS MAP IS FOR ASSESSMENT PURPOSES. IT IS NOT VALID FOR LEGAL DESCRIPTION OR CONVEYANCE.

Tax Maps	Class I Roadway
Tax Property Boundaries	Class II Roadway
Transmission Line	Class V Roadway - Gravel
Watercourse	Class V Roadway - Paved
Lake, Pond, Reservoir	Class VI Roadway
Wetland	Private Roadway
Flood Control	Trail

N

Scale = 1 : 6000

REVISÉ & REPRINTED BY

CAI Technologies

Precision Mapping. Geospatial Solutions.

11 Pleasant Street, Littleton, NH 03561
800.322.4540 - www.cai-tech.com

REVISED TO: APRIL 1, 2023