


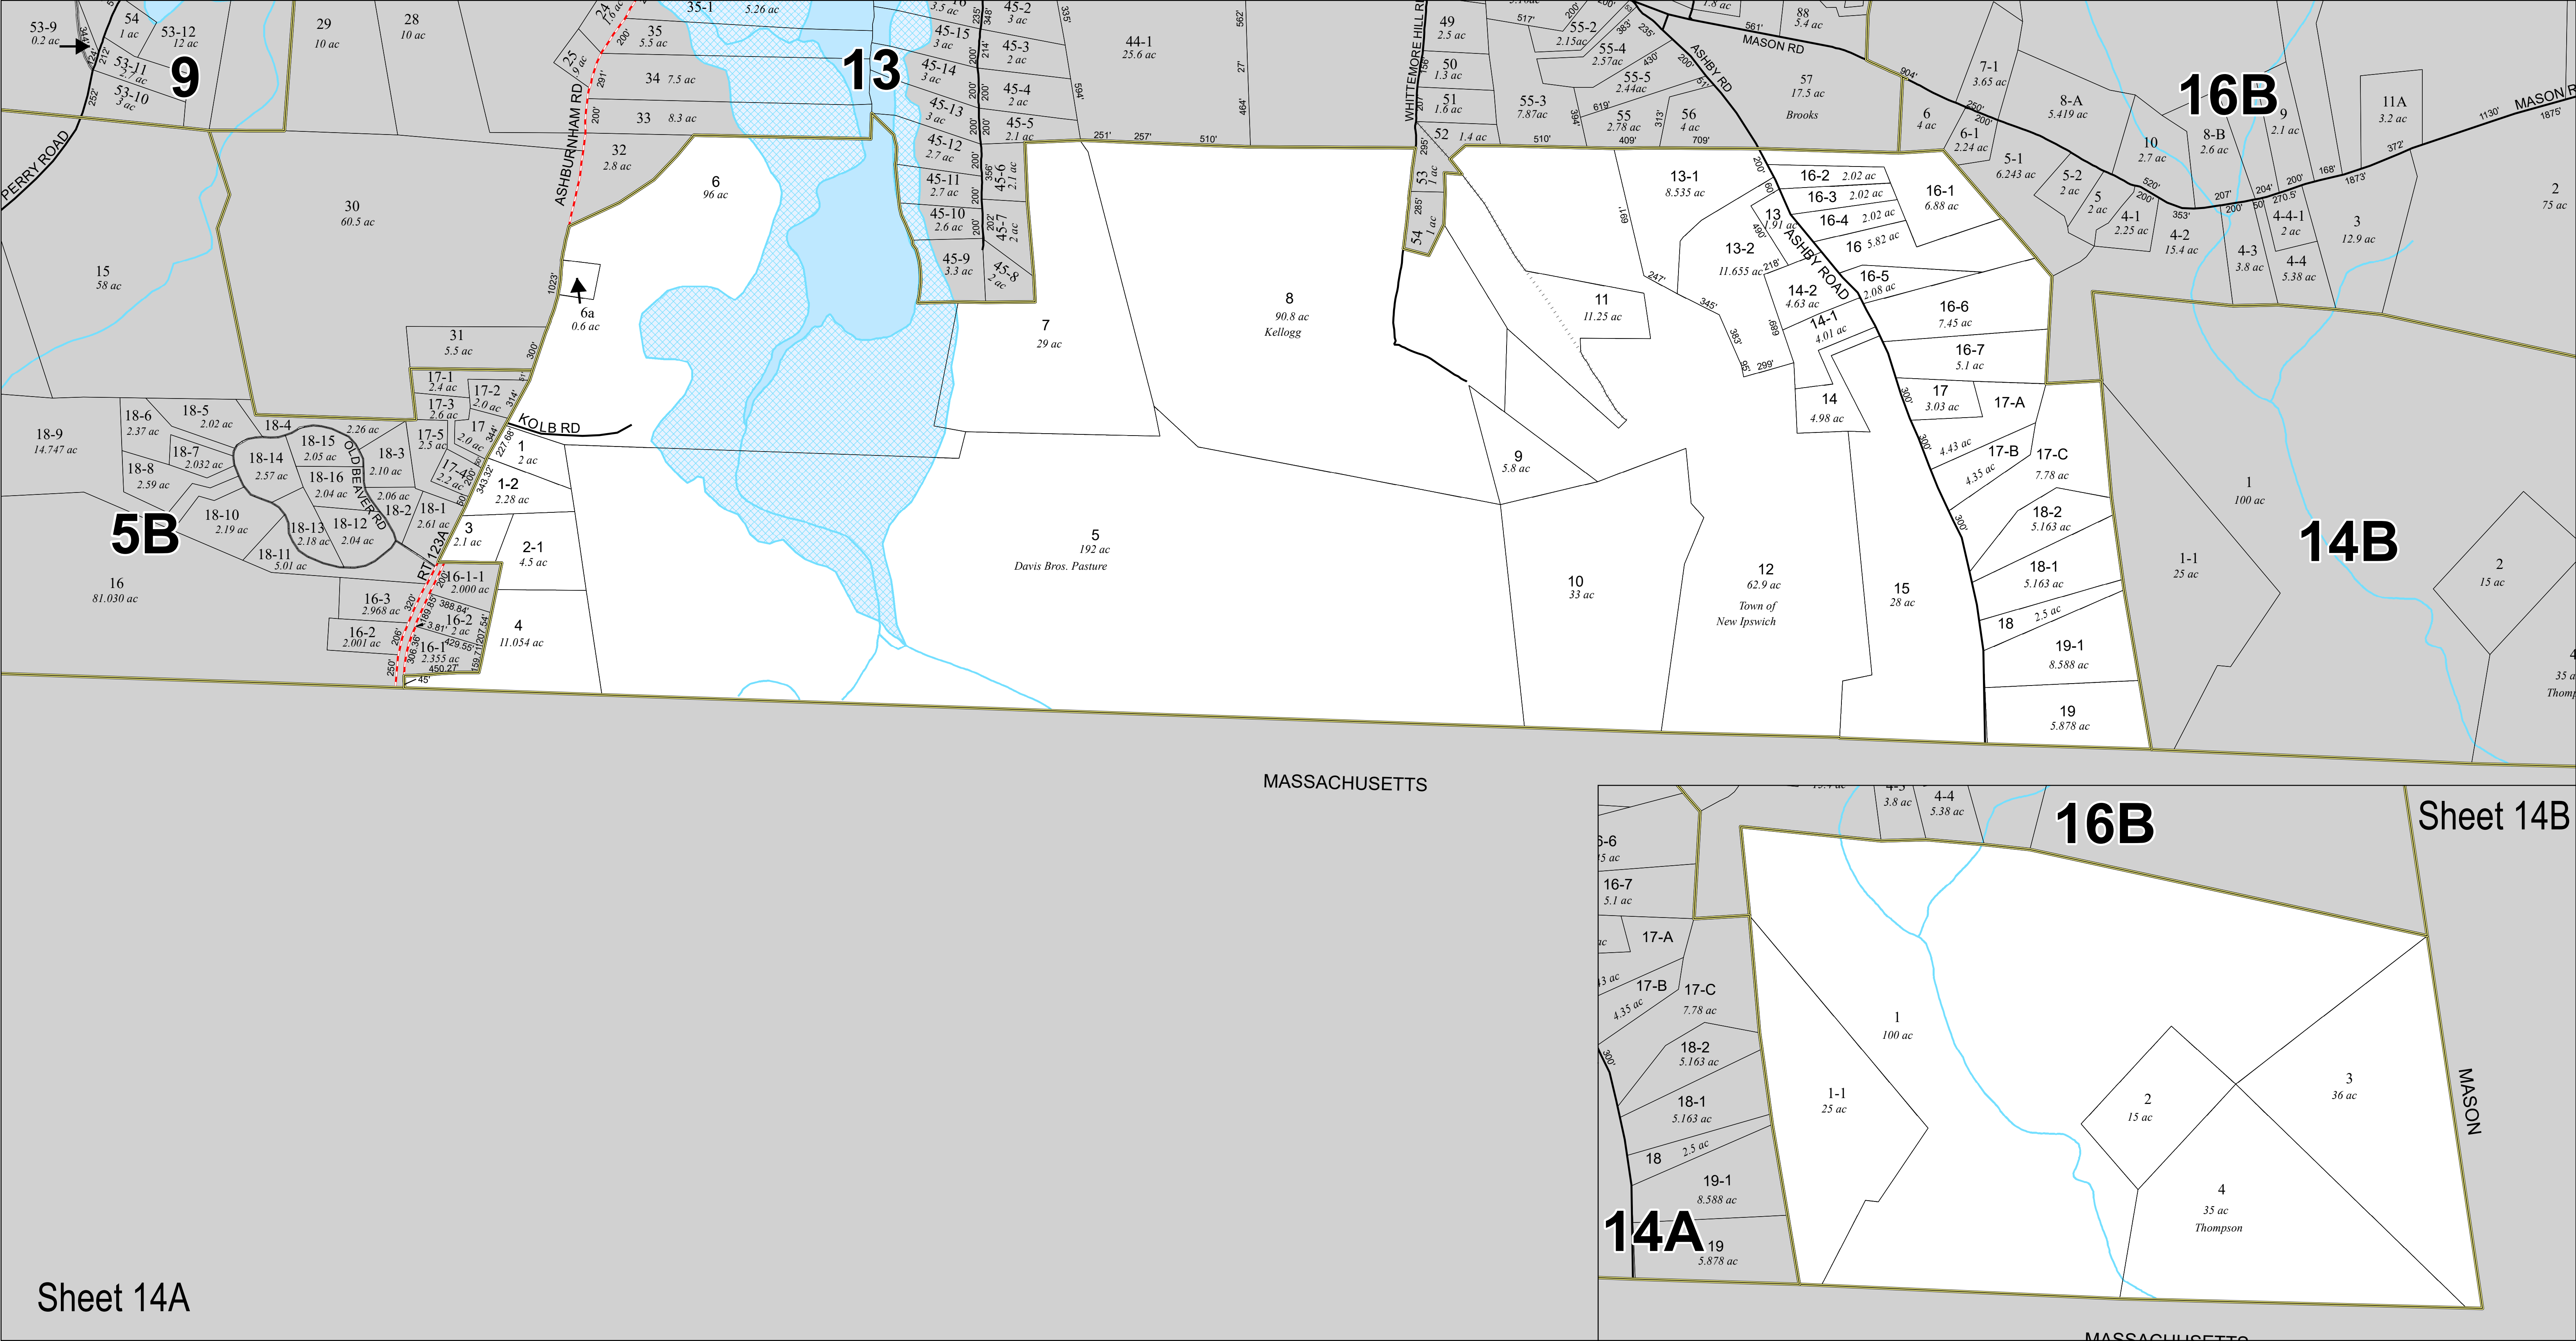

Town of New Ipswich, NH

Property Map Sheet #14A & 14B

THIS MAP IS FOR ASSESSMENT PURPOSES. IT IS NOT VALID FOR LEGAL DESCRIPTION OR CONVEYANCE.

Tax Maps

Tax Property Boundaries

Transmission Line

Watercourse

Lake, Pond, Reservoir

Wetland

Flood Control

Class I Roadway

Class II Roadway

Class V Roadway - Gravel

Class V Roadway - Paved

Class VI Roadway

Private Roadway

Trail

N

Scale = 1 : 5400

REVISD & REPRINTED BY

CAI Technologies

Precision Mapping. Geospatial Solutions.

11 Pleasant Street, Littleton, NH 03561
800.322.4540 - www.cai-tech.com

REVISED TO: APRIL 1, 2023