
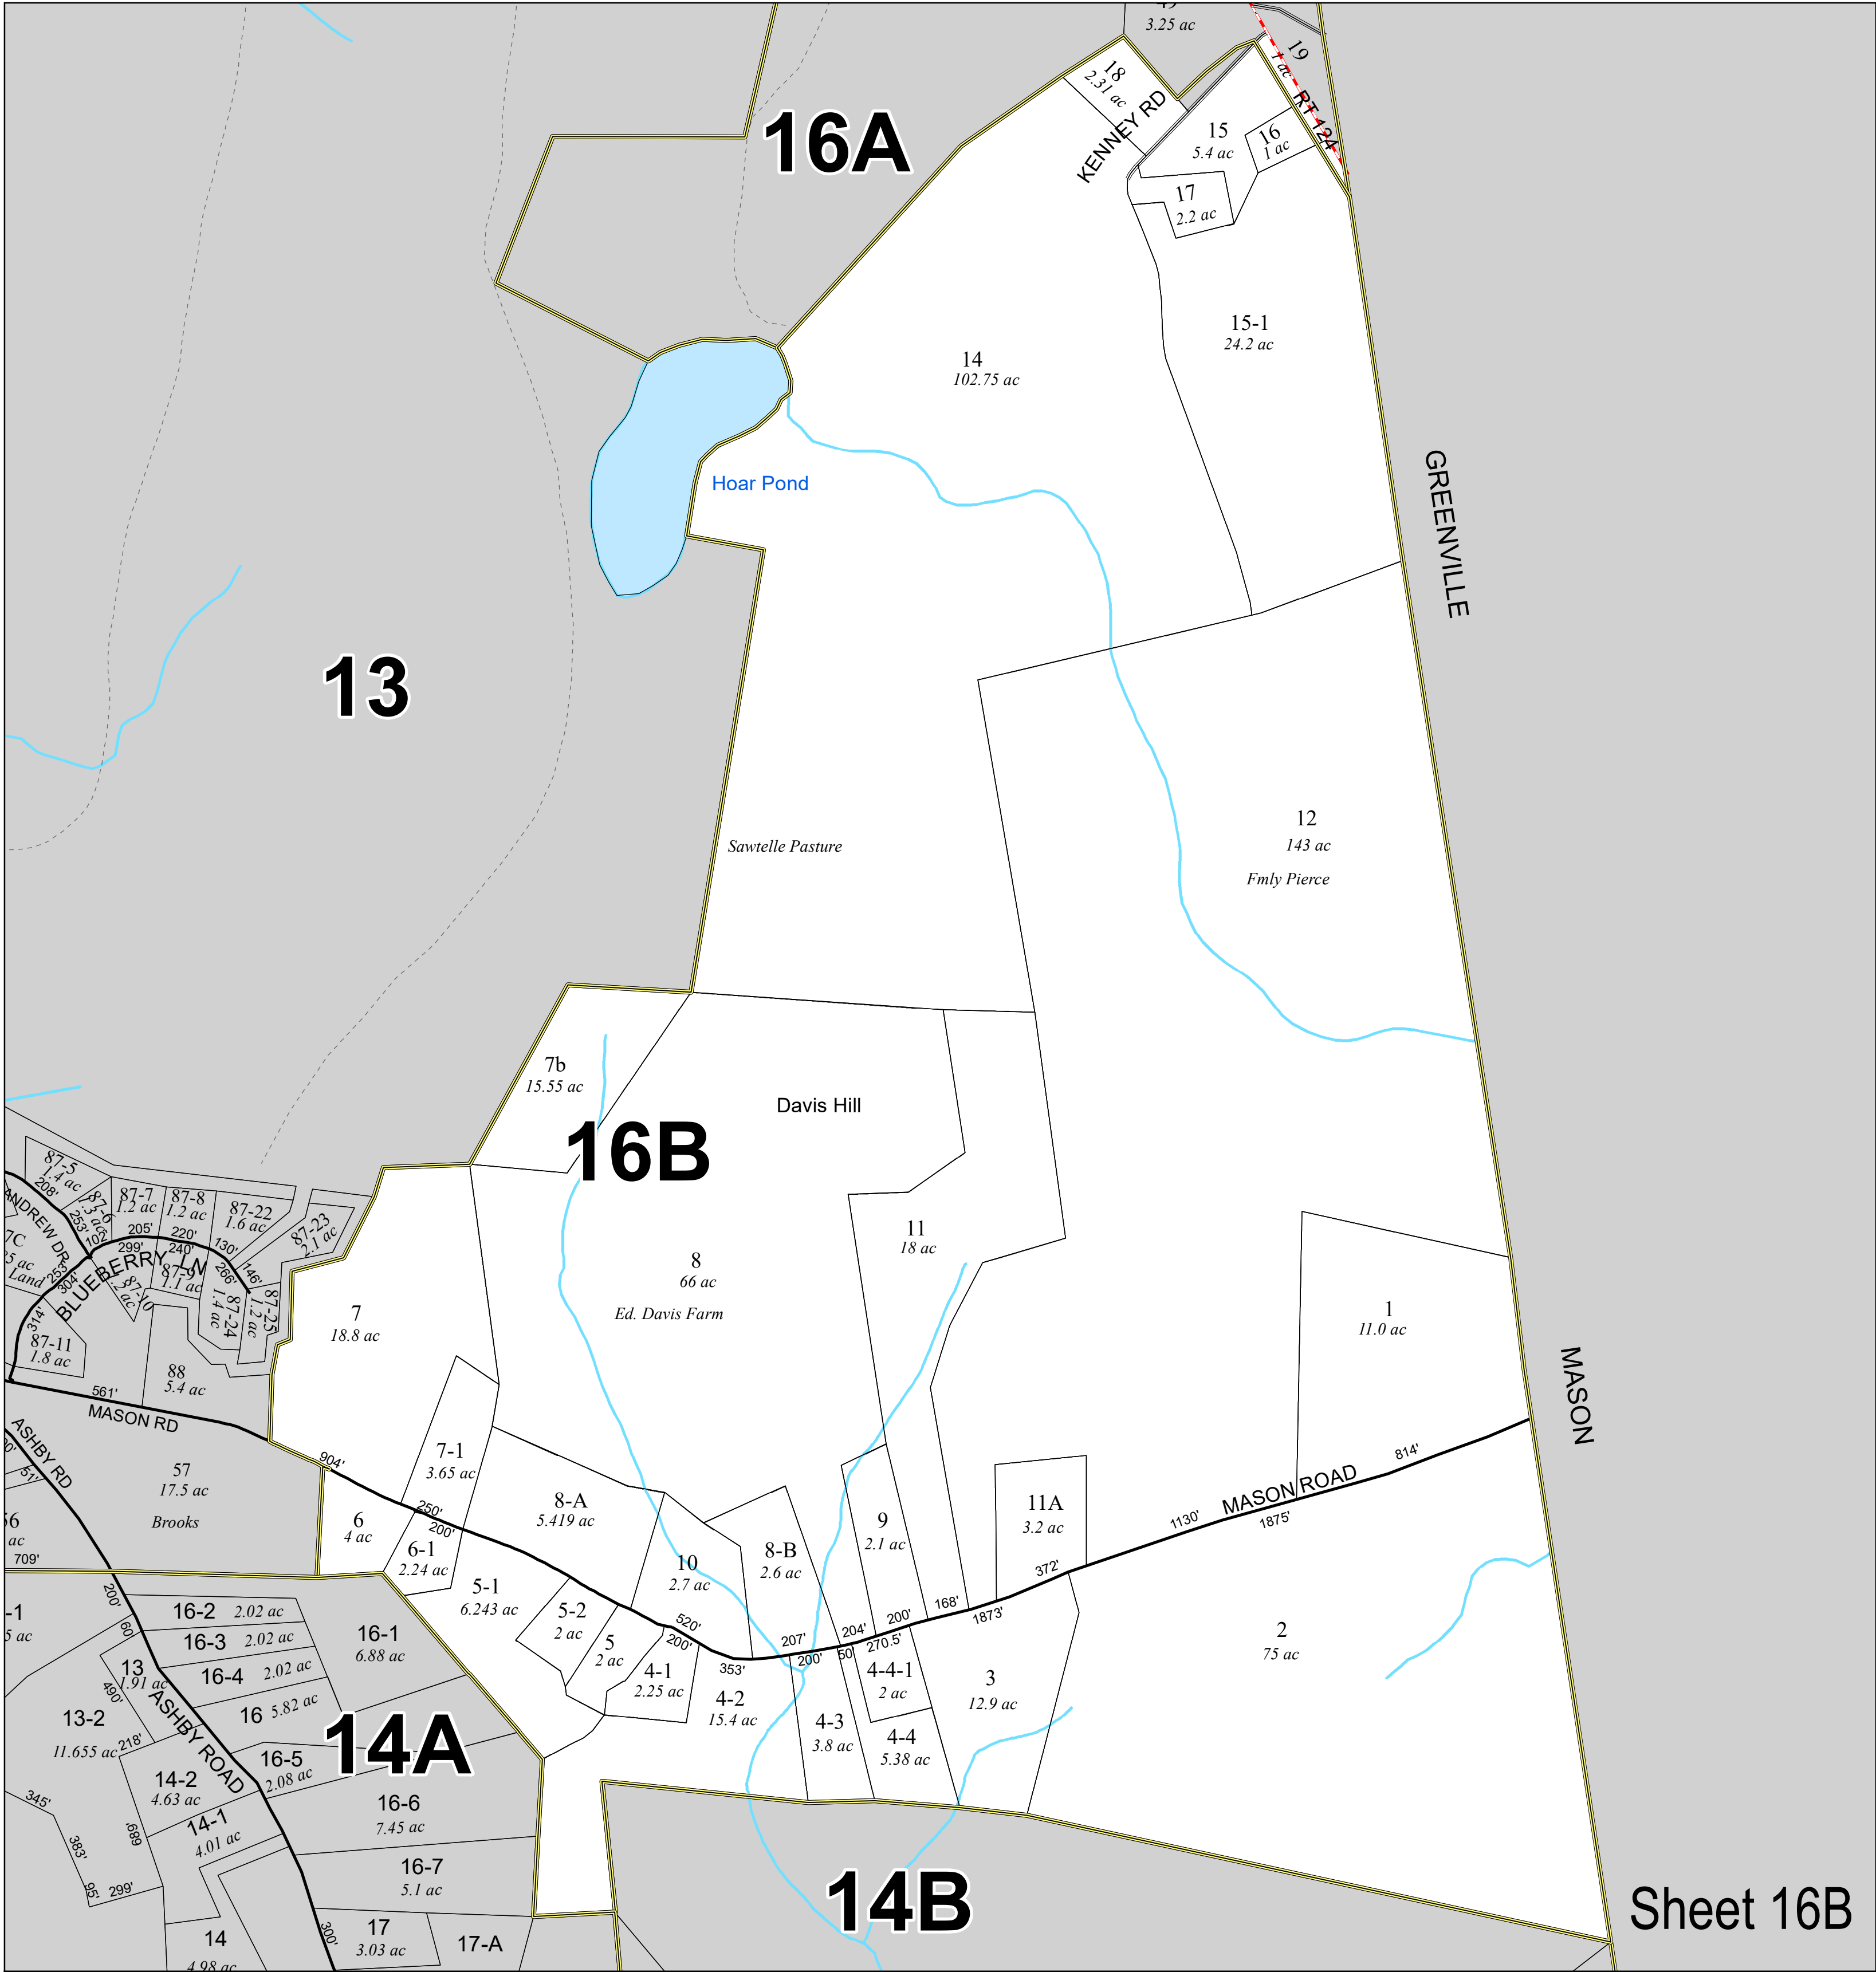


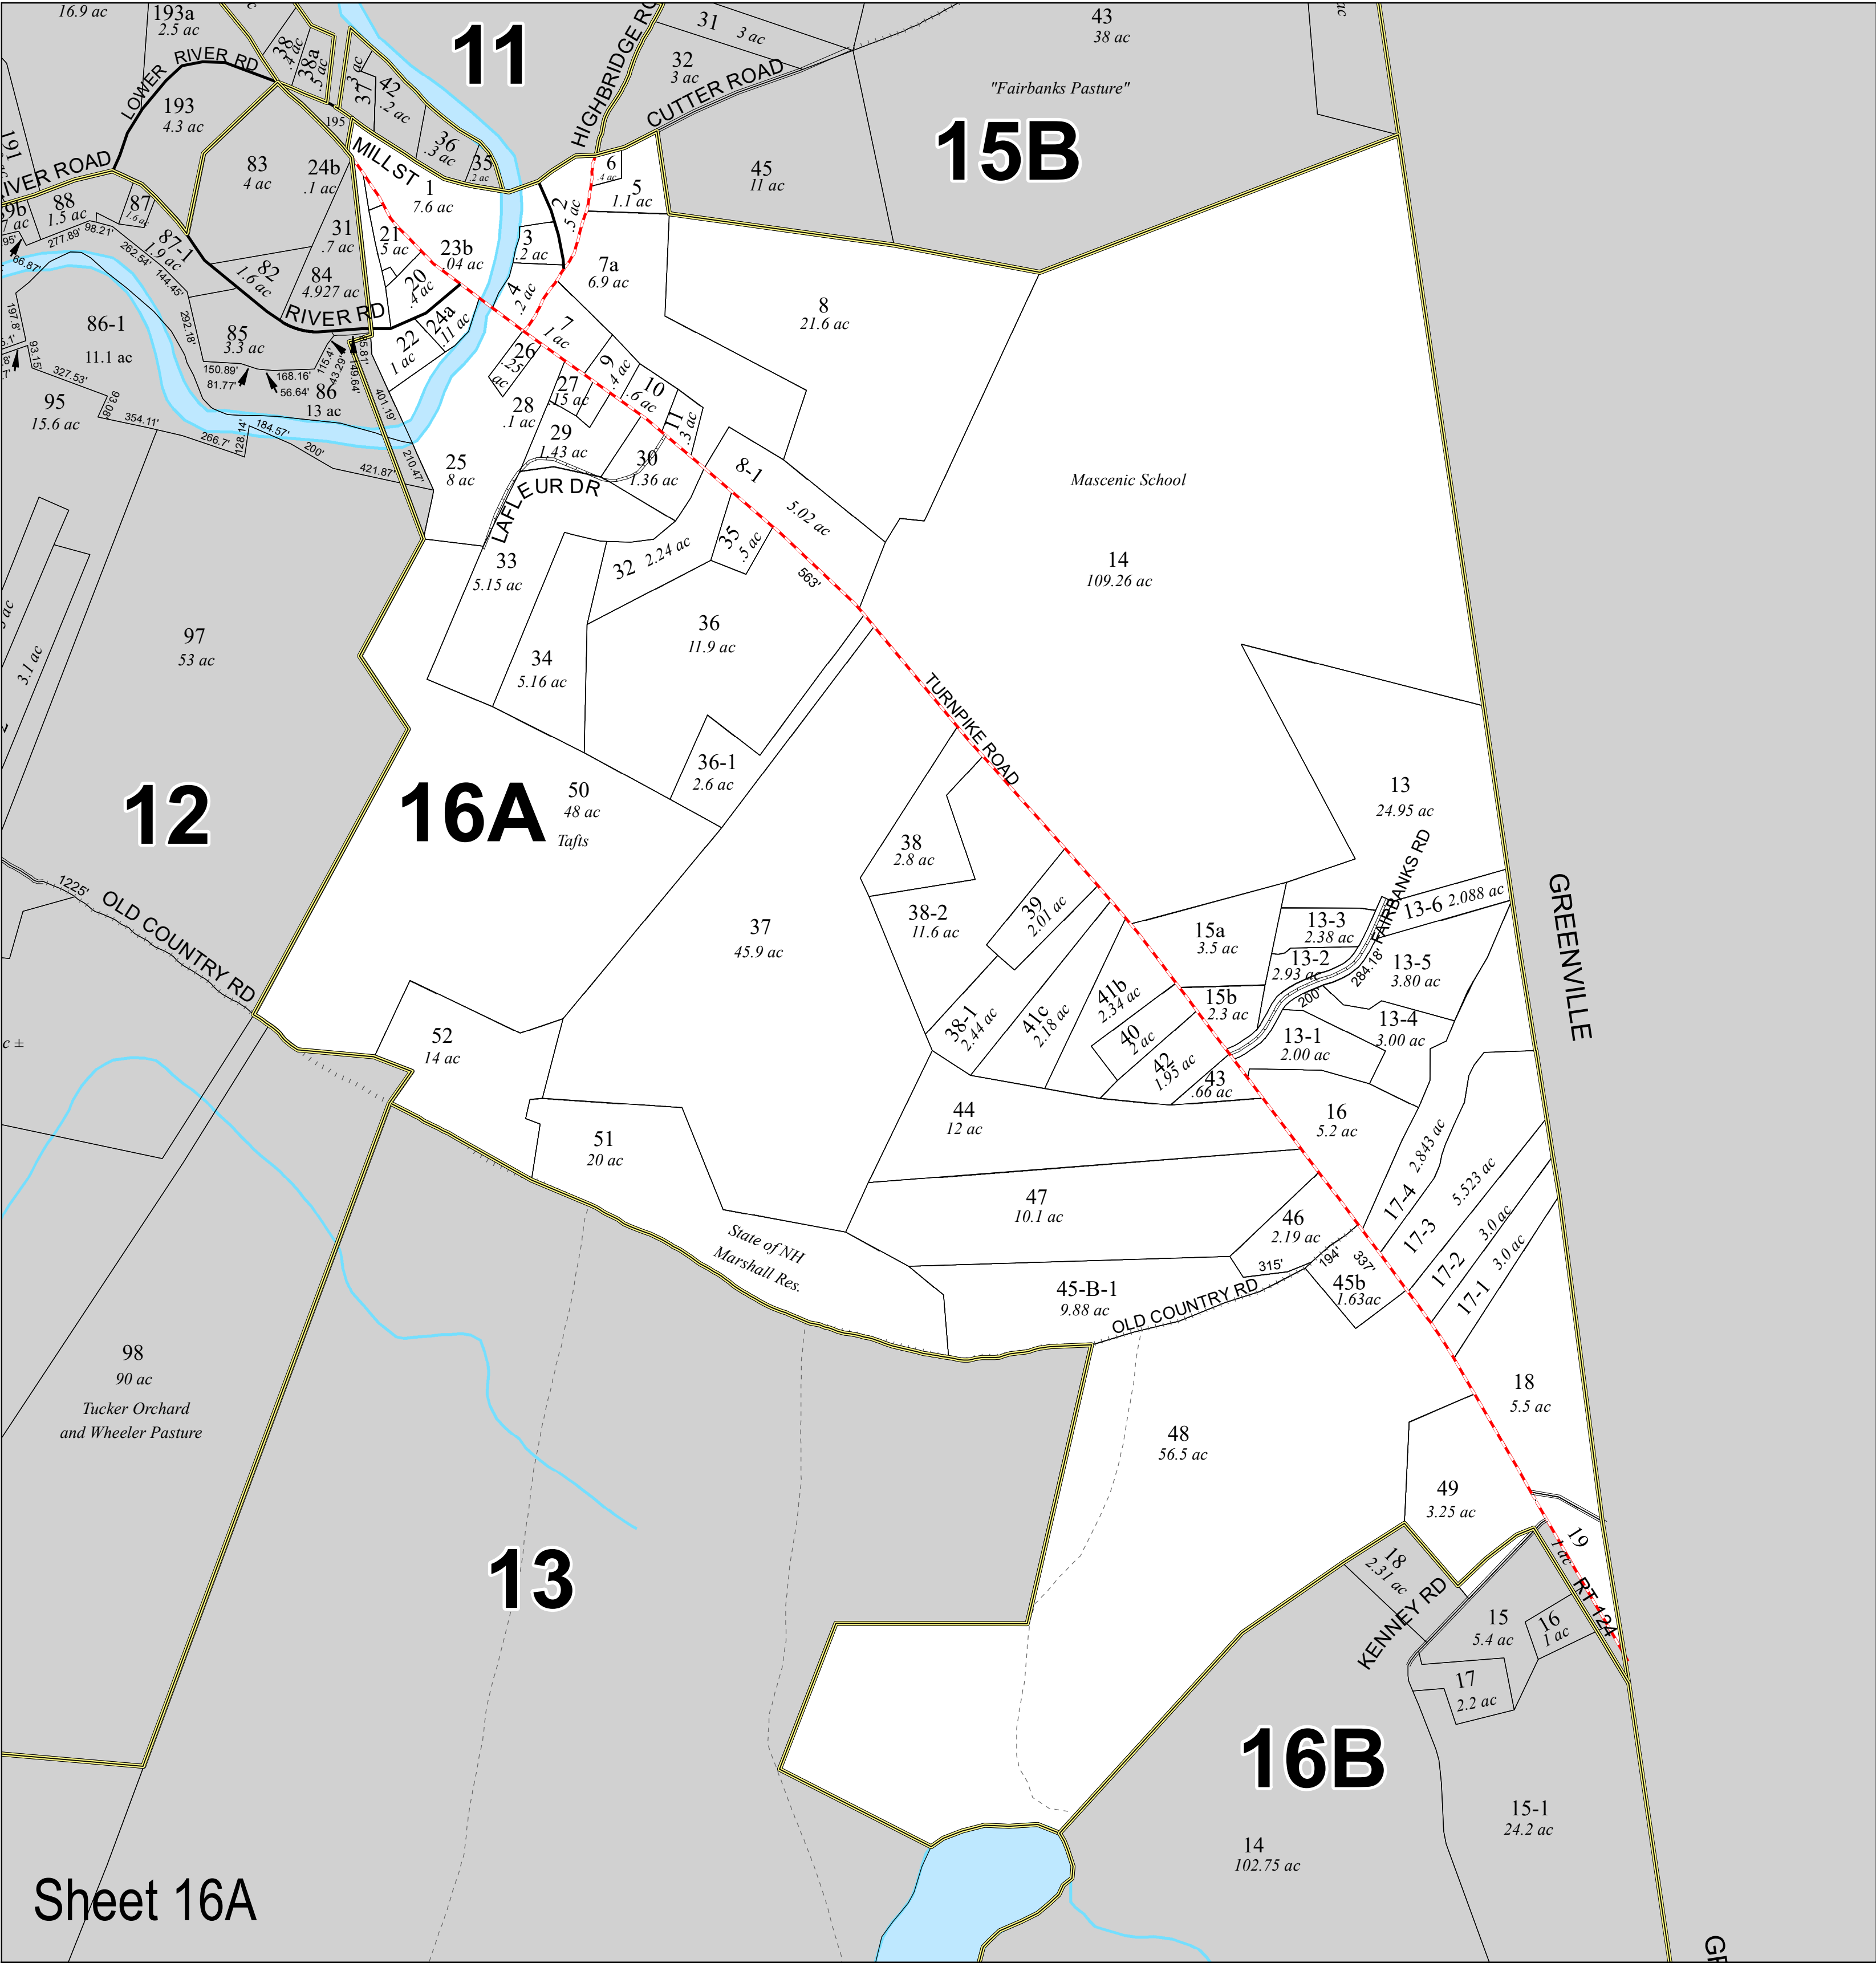

Town of New Ipswich, NH


Property Map Sheet #16A & 16B

THIS MAP IS FOR ASSESSMENT PURPOSES. IT IS NOT VALID FOR LEGAL DESCRIPTION OR CONVEYANCE.

- | | | | |
|--|-------------------------|--|--------------------------|
| | Tax Maps | | Class I Roadway |
| | Tax Property Boundaries | | Class II Roadway |
| | Transmission Line | | Class V Roadway - Gravel |
| | Watercourse | | Class V Roadway - Paved |
| | Lake, Pond, Reservoir | | Class VI Roadway |
| | Wetland | | Private Roadway |
| | Flood Control | | Trail |



Scale = 1 : 5400

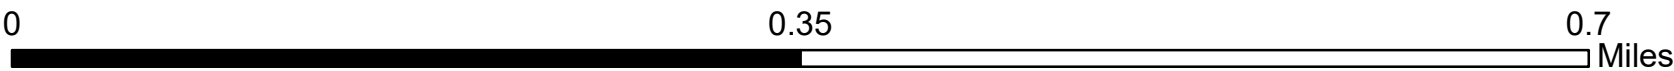

REVISED & REPRINTED BY
CAI Technologies
Precision Mapping. Geospatial Solutions.

11 Pleasant Street, Littleton, NH 03561
800.322.4540 - www.cai-tech.com

REVISED TO: APRIL 1, 2023